



HOUSE TYPES BIN STORES

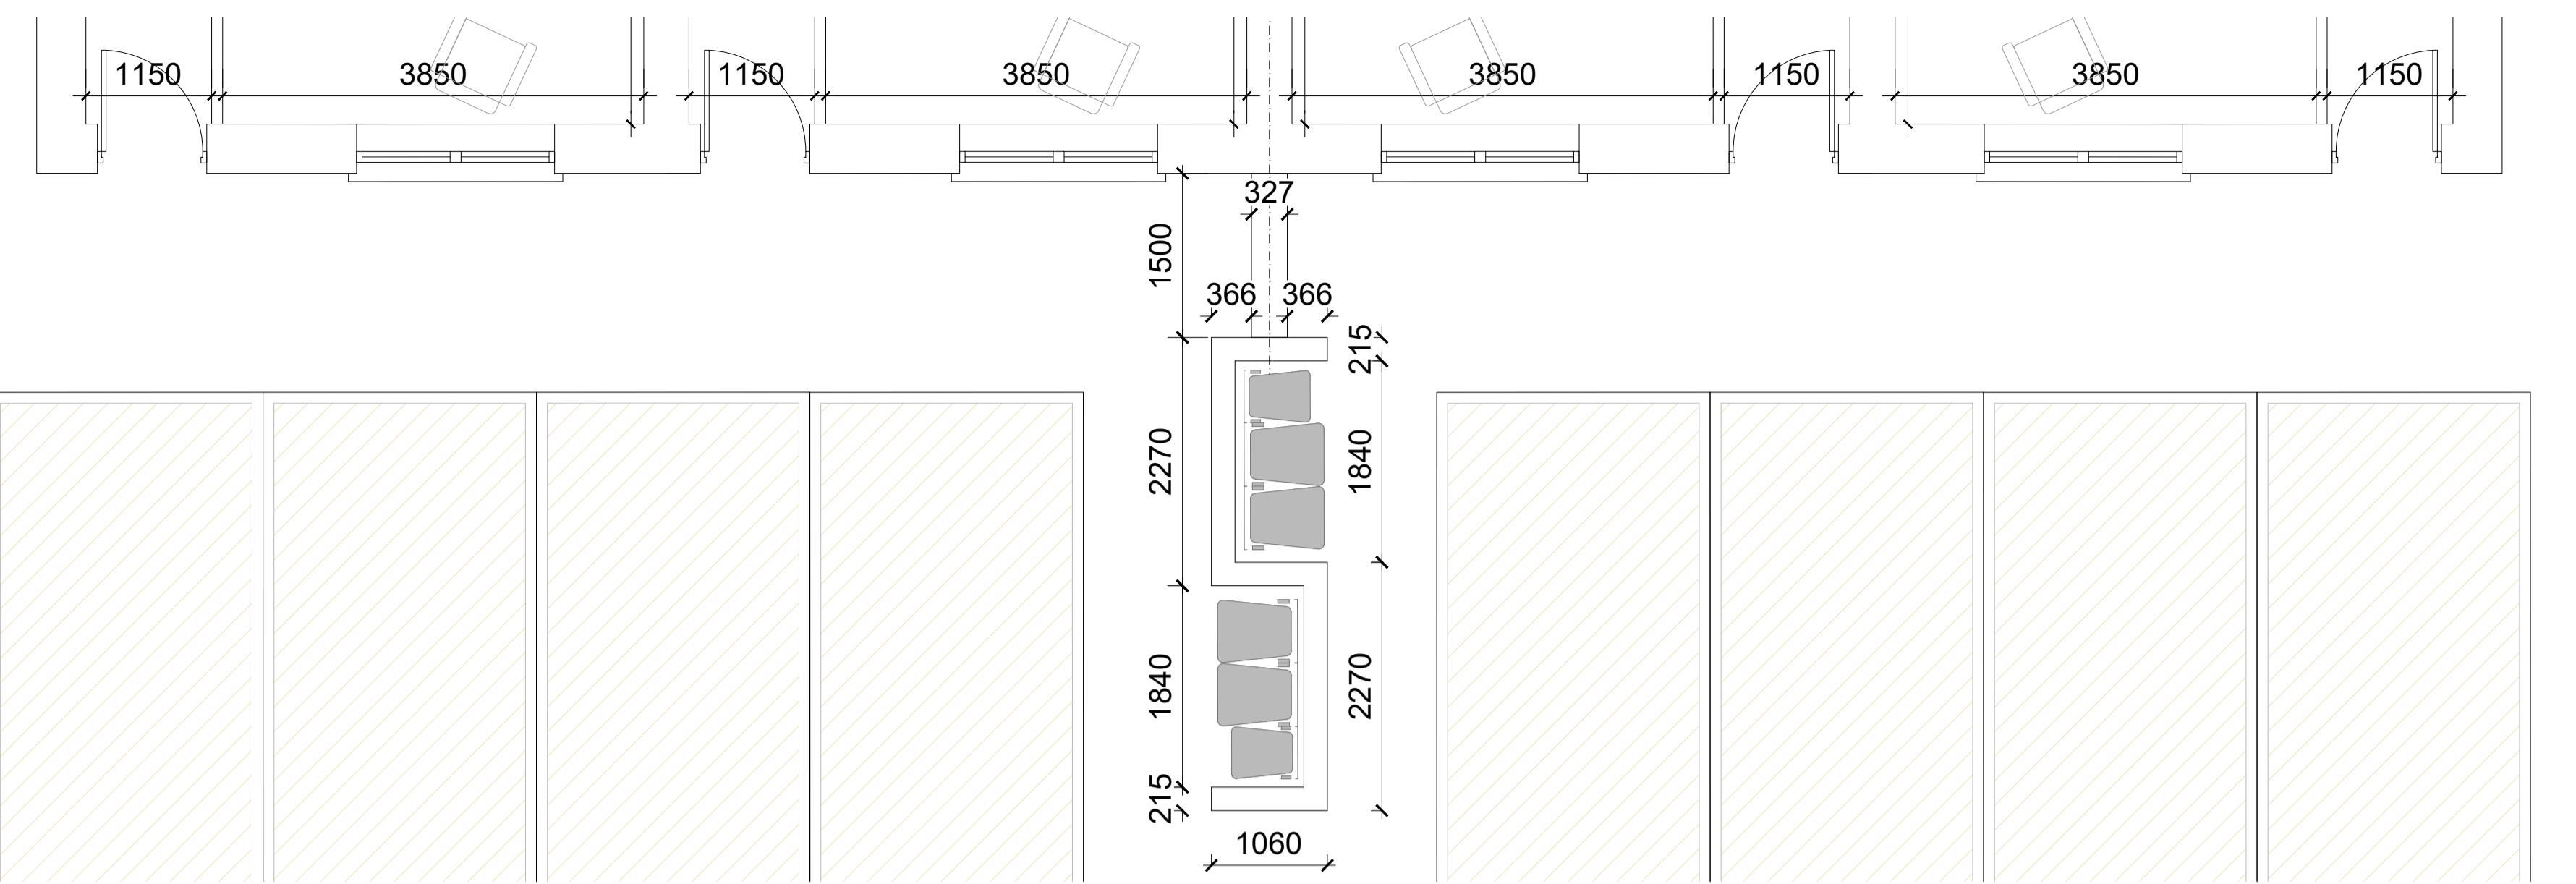

1:50 BINS STORAGE TYPE 1 PLAN

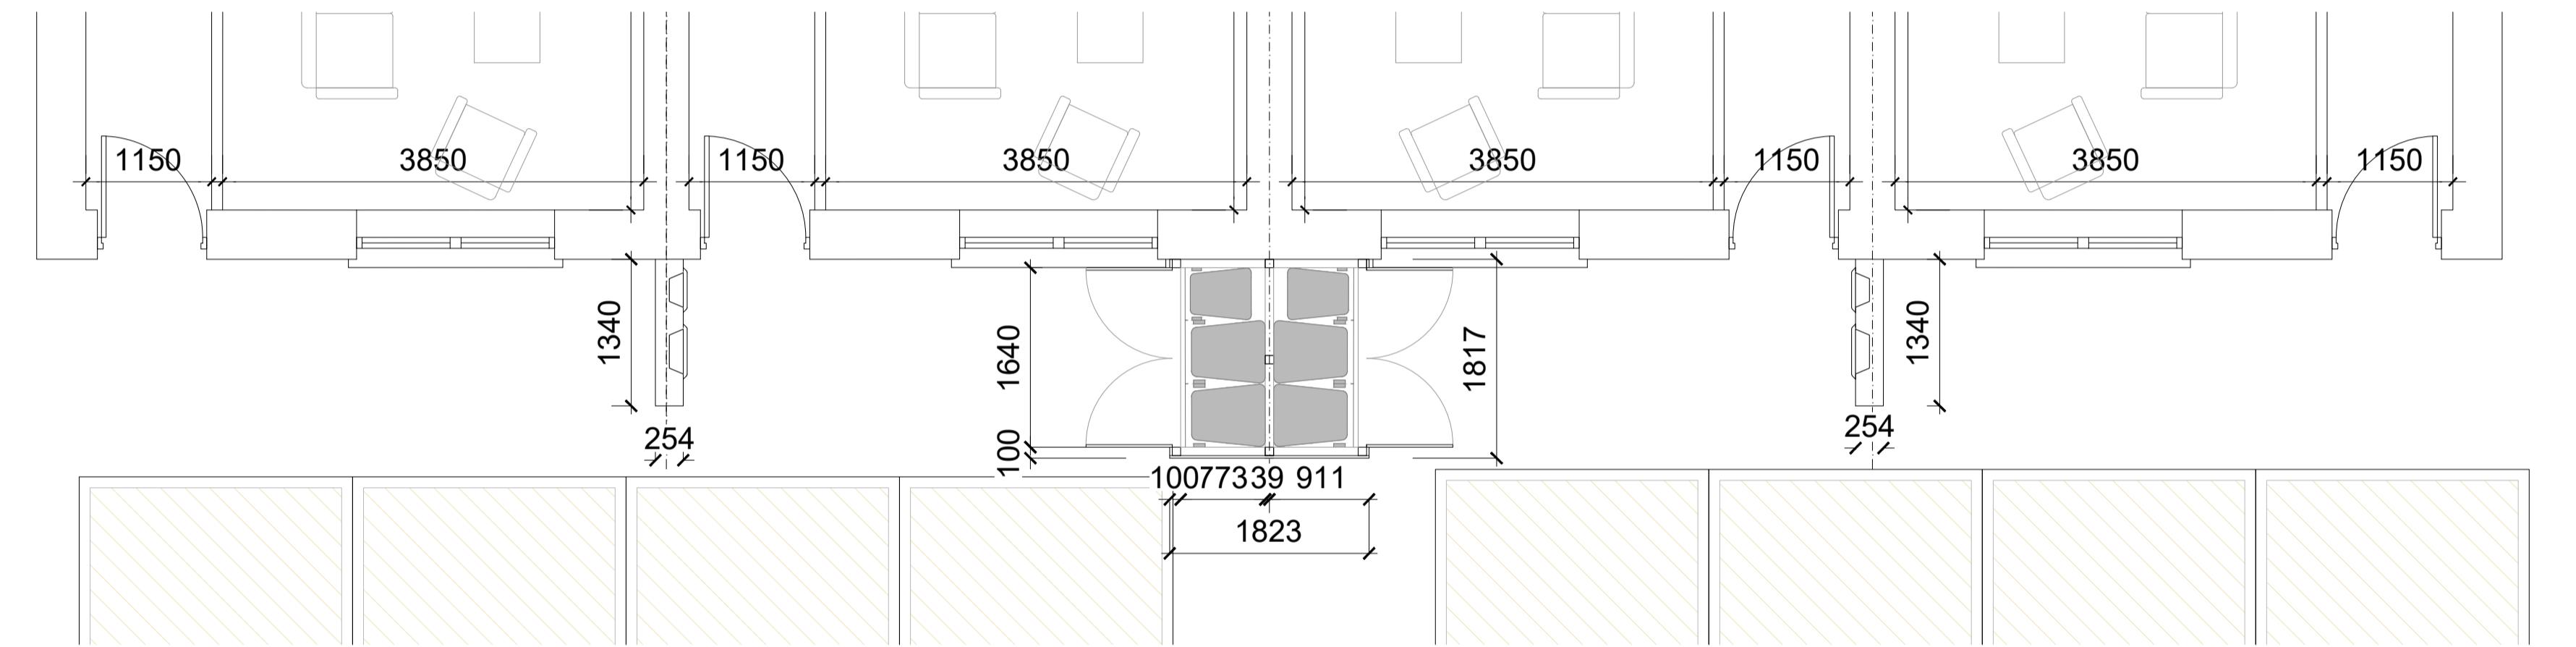



1:50 BINS STORAGE TYPE 2 PLAN




1:50 BINS STORAGE TYPE 2 FRONT ELEVATION

HOUSE TYPES BINS STORES

1:50 BINS STORAGE TYPE 1 FRONT ELEVATION

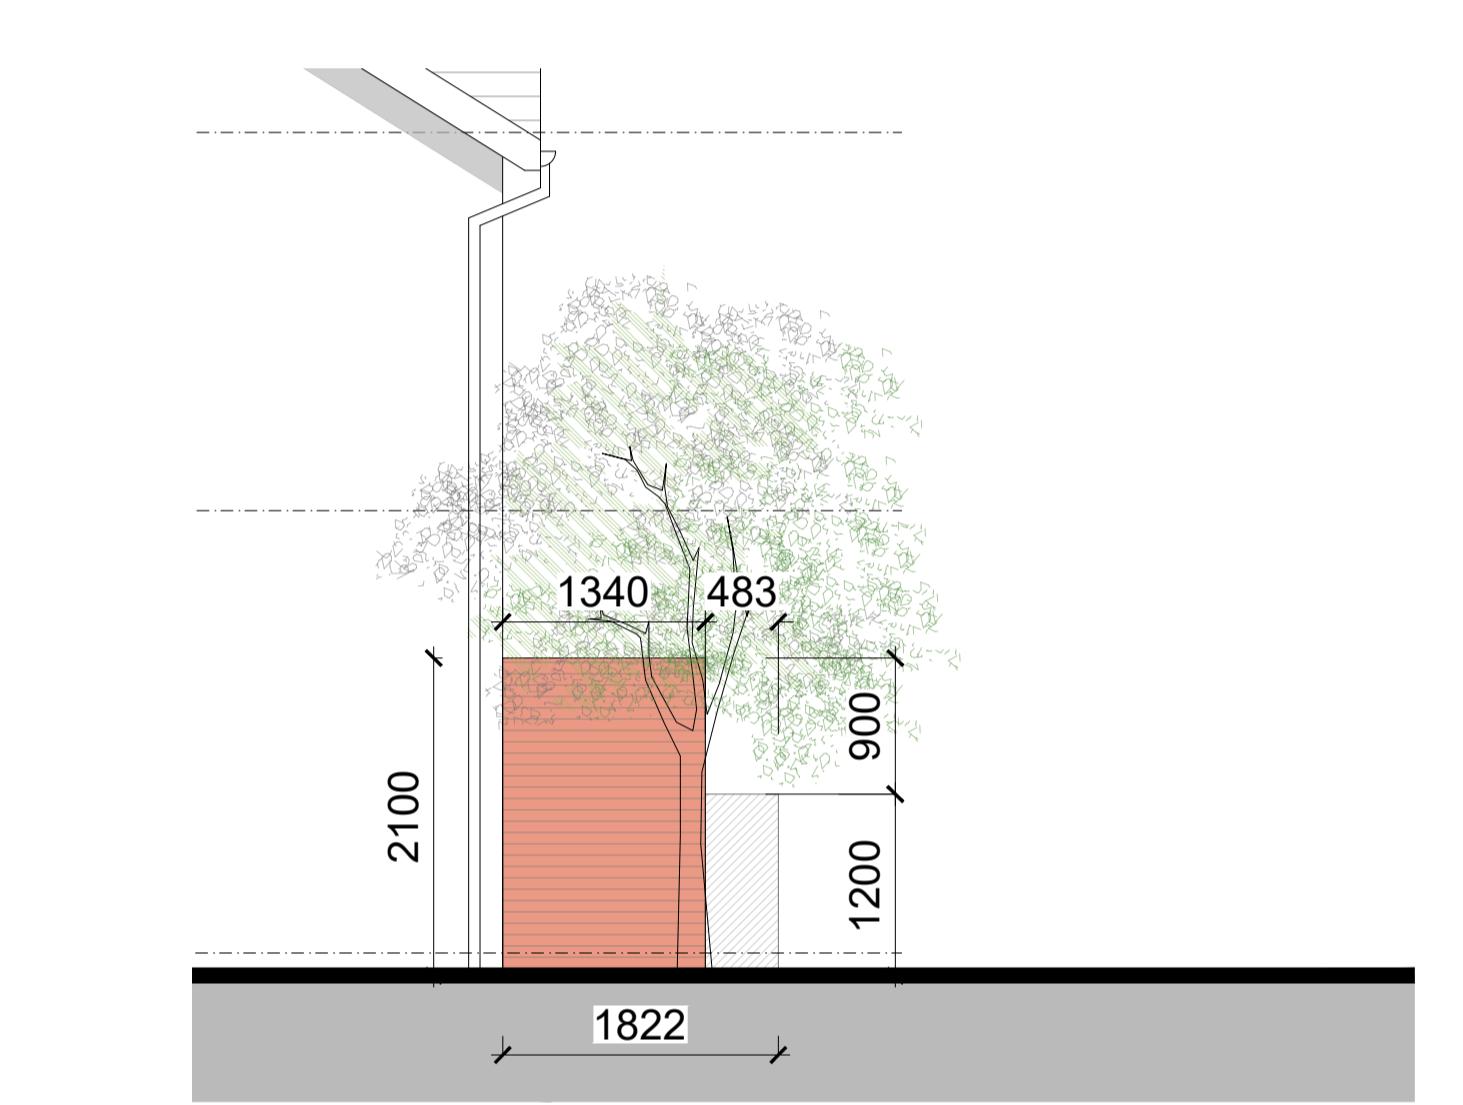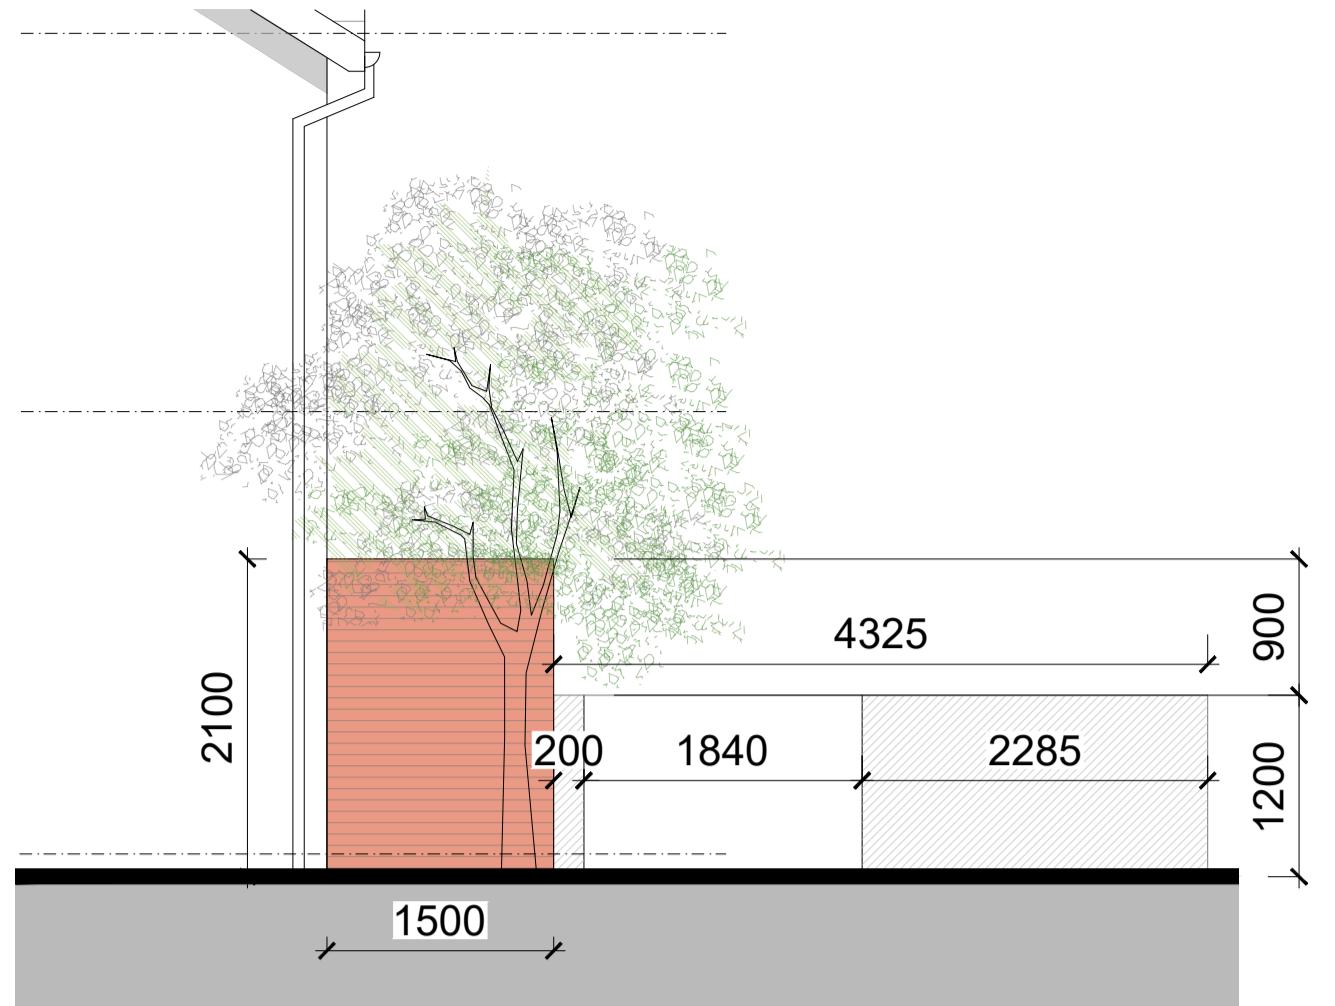

1:50 BINS STORAGE TYPE 2 FRONT ELEVATION

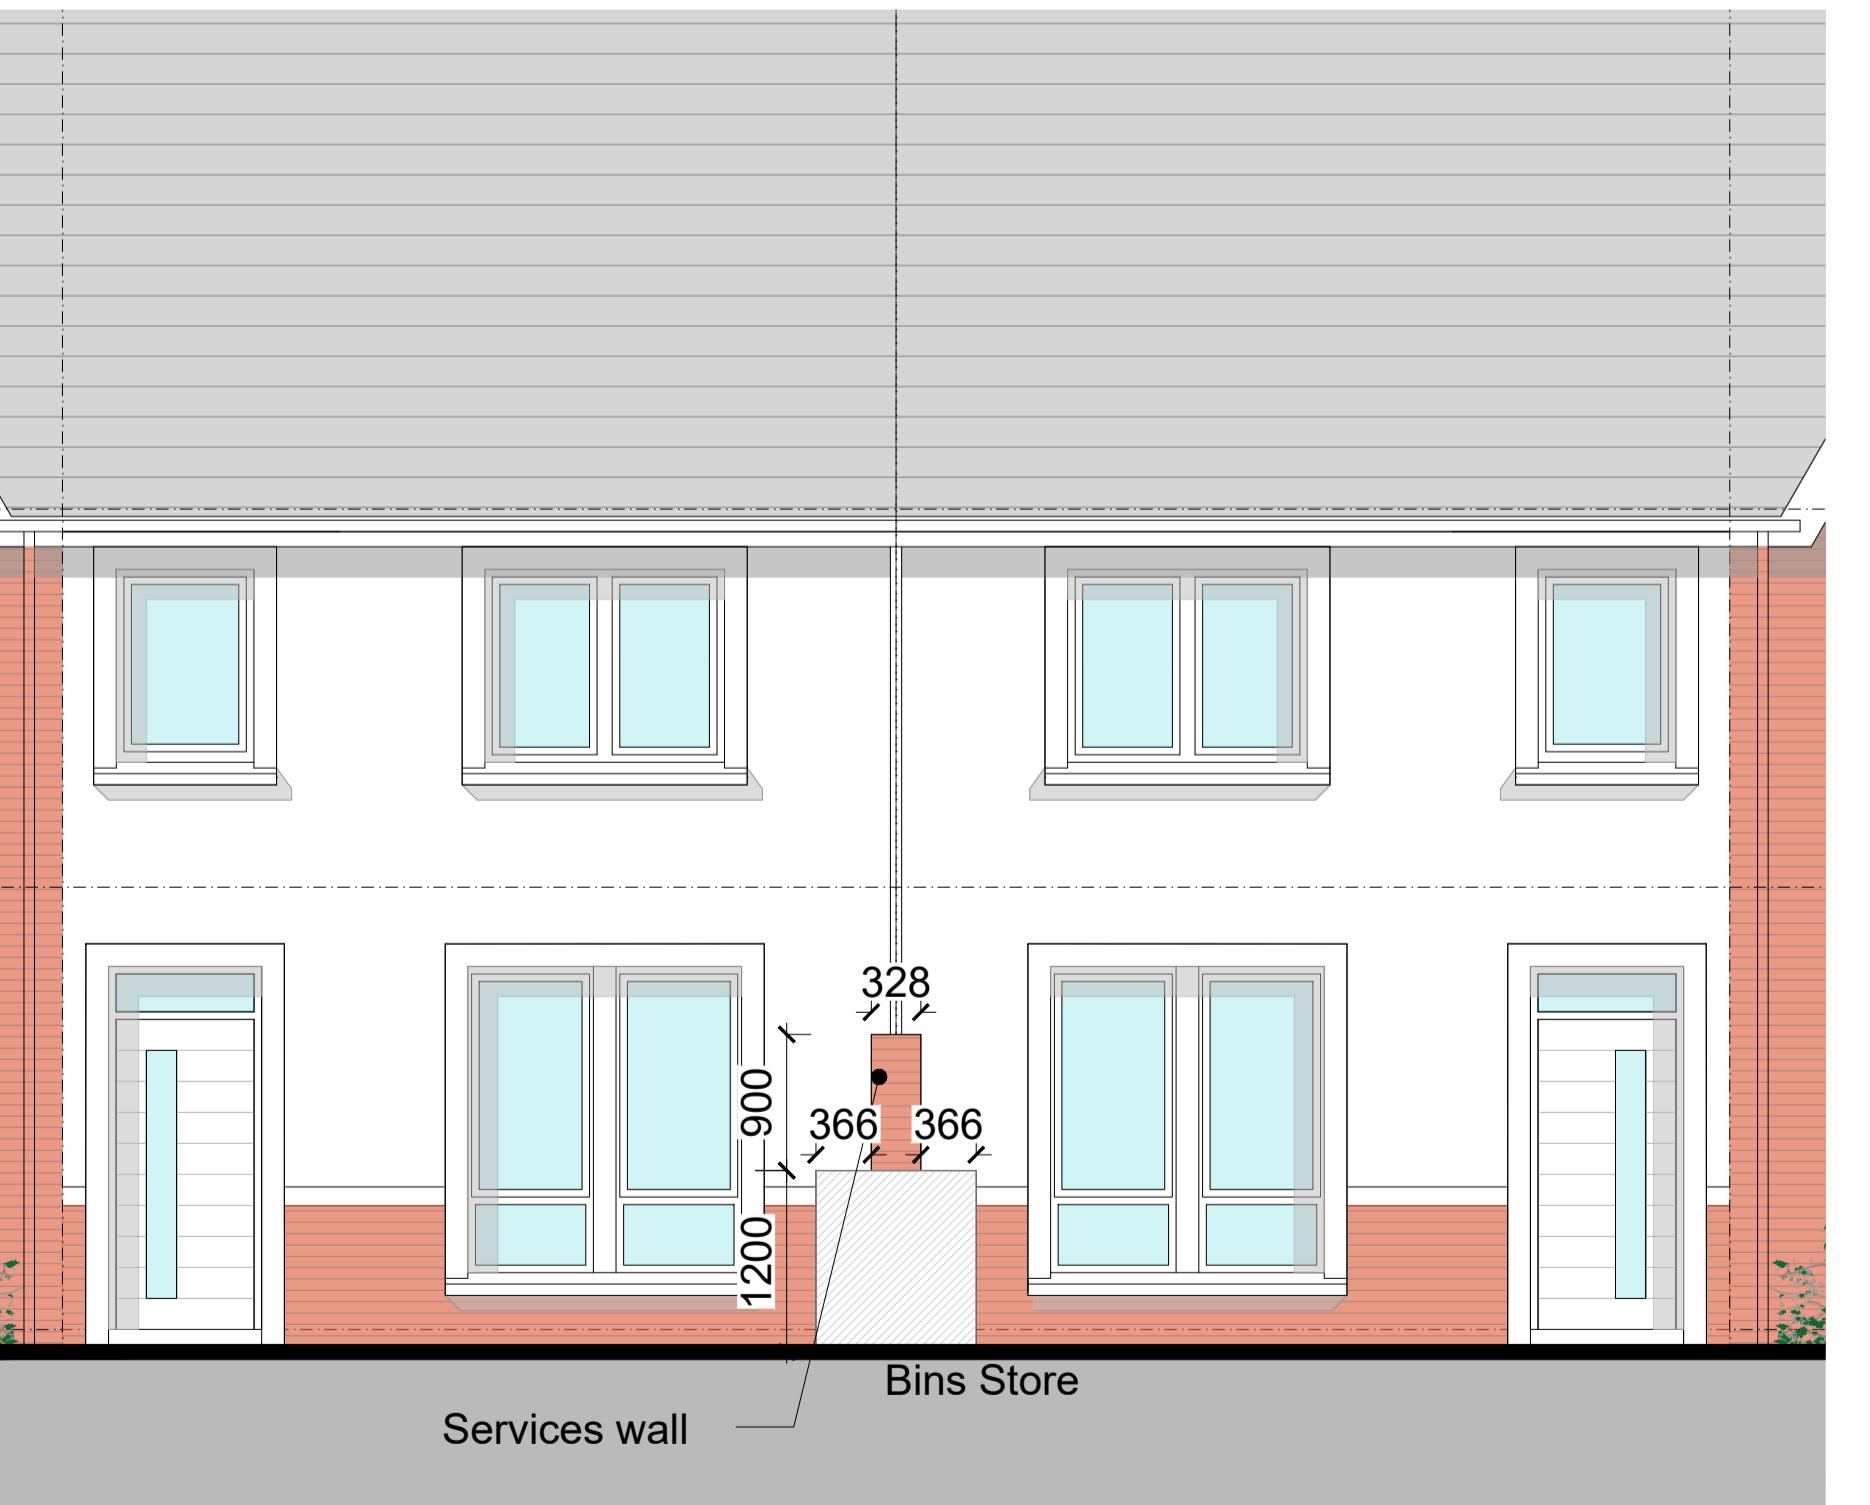

1:50 BINS STORAGE TYPE 1 FRONT ELEVATION

GENERAL NOTES

DO NOT SCALE FROM DRAWINGS. WORK TO FIGURED DIMENSIONS ONLY. ARCHITECT TO BE NOTIFIED OF ANY DISCREPANCIES.

THIS DRAWING TO BE READ IN CONJUNCTION WITH ALL ARCHITECT'S DRAWINGS, SPECIFICATIONS, CONSULTANT'S DESIGN TEAM DRAWINGS AND SPECIFICATIONS.

NOTES ON FINISHES:


ROOF : TO BE FINISHED IN CONCRETE ROOF TILES IN SELECTED COLOUR.

WALLS : SELECTED CLAY BRICKWORK WHERE INDICATED OTHERWISE PAINTED TO EXTERNAL FACES OR SELF COLOURED RENDER, EXPRESSED BANDS AROUND EXTERNAL OPENES/ EXPRESSED LINTOLS OVER EXTERNAL OPENES WHERE INDICATED TO BE RENDER

JOINERY : ALL WINDOWS AND DOORS, FRAMES AND LEAVES, TO BE uPVC. OBSCURE GLAZING WHERE INDICATED TO SENSITIVE WINDOWS.

RAINWATER GOODS : GUTTERS, DOWNPipes, AND FIXINGS TO BE uPVC OR TO SELECTED COLOUR TO MATCH ROOF COLOUR

KEY PLAN

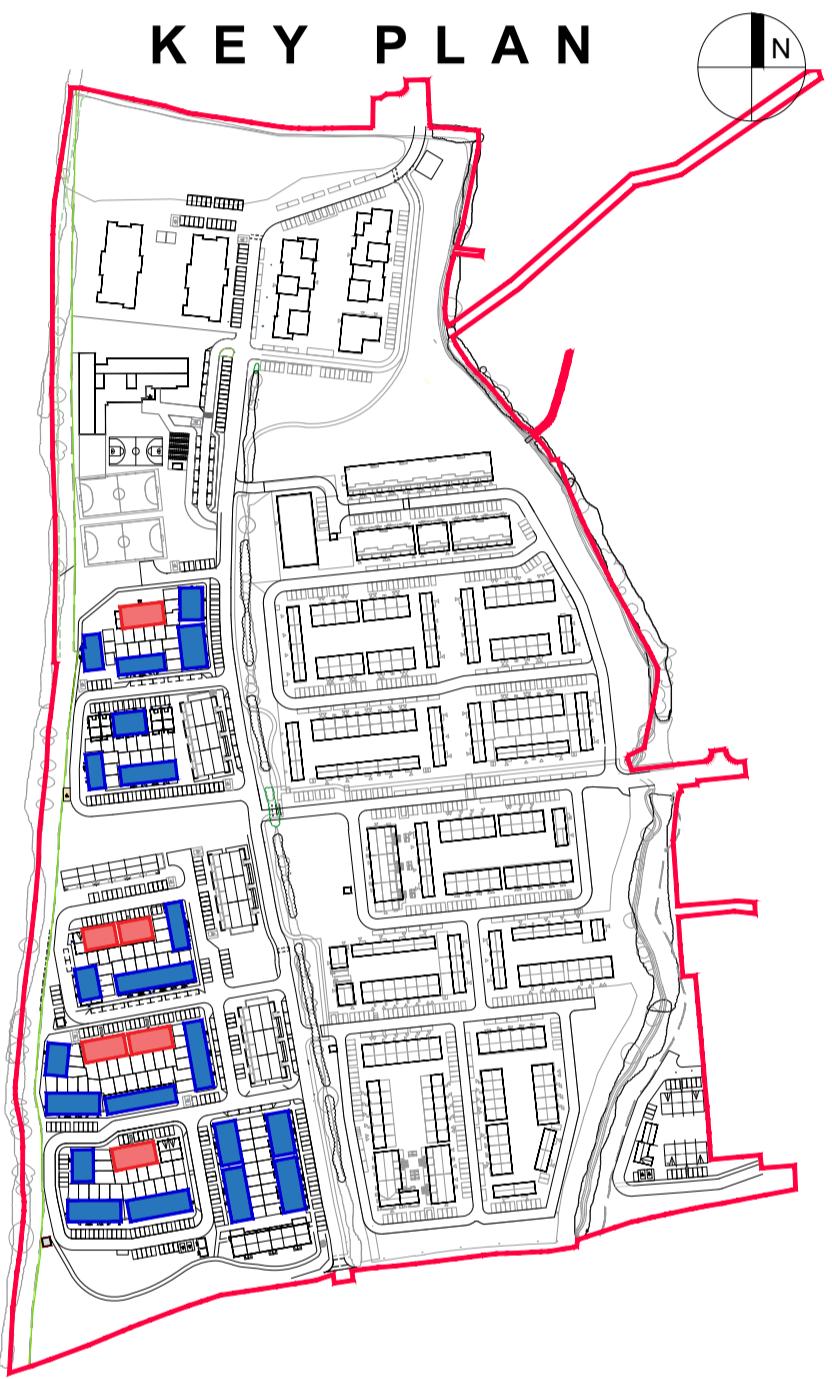

LEGEND :

TYPE 1 —

TYPE 2 —

REV	DATE	DESCRIPTION	ISSUED BY
REVISIONS			

LRD APPLICATION - STAGE 3

CLIENT: EVARA

PROJECT TITLE: PROPOSED RESIDENTIAL DEVELOPMENT @ BOHERBOY

DRAWING TITLE: HOUSE TYPES BIN STORES DRAWINGS

DRN BY: CHK BY: SCALE: DATE: REVISION: JOB NO:
MH | LC | 1:50 @ A1 | Nov'25 | -- | 20002.3

DRAWING NUMBER: BHBY-MRM-AR-ZZ-DR-P3-HA-ZZZ-0070

STATUS CODE: PP

MICORM
ARCHITECTURE
AND URBAN DESIGN
No.1 Grantham Street, Dublin 8
D08 A49Y Tel: +353 (01) 478 3700
Block 6, Central Business Park
Tullamore, County Offaly, R35 F6F8
Tel: +353 (057) 932 3637

E: arch@micorm.com W: micorm.com

Figured dimensions only to be used. This drawing is copyright of MICORM Ltd. All information is shared as per approved use in accordance with I.S. NA 2021 to I.S. EN ISO 19650-2: 2018. If 'Status Code' above is empty, this information has been shared as Status Code 50 - Work in Progress (WIP) / Draft.